



BASEMENT PLAN

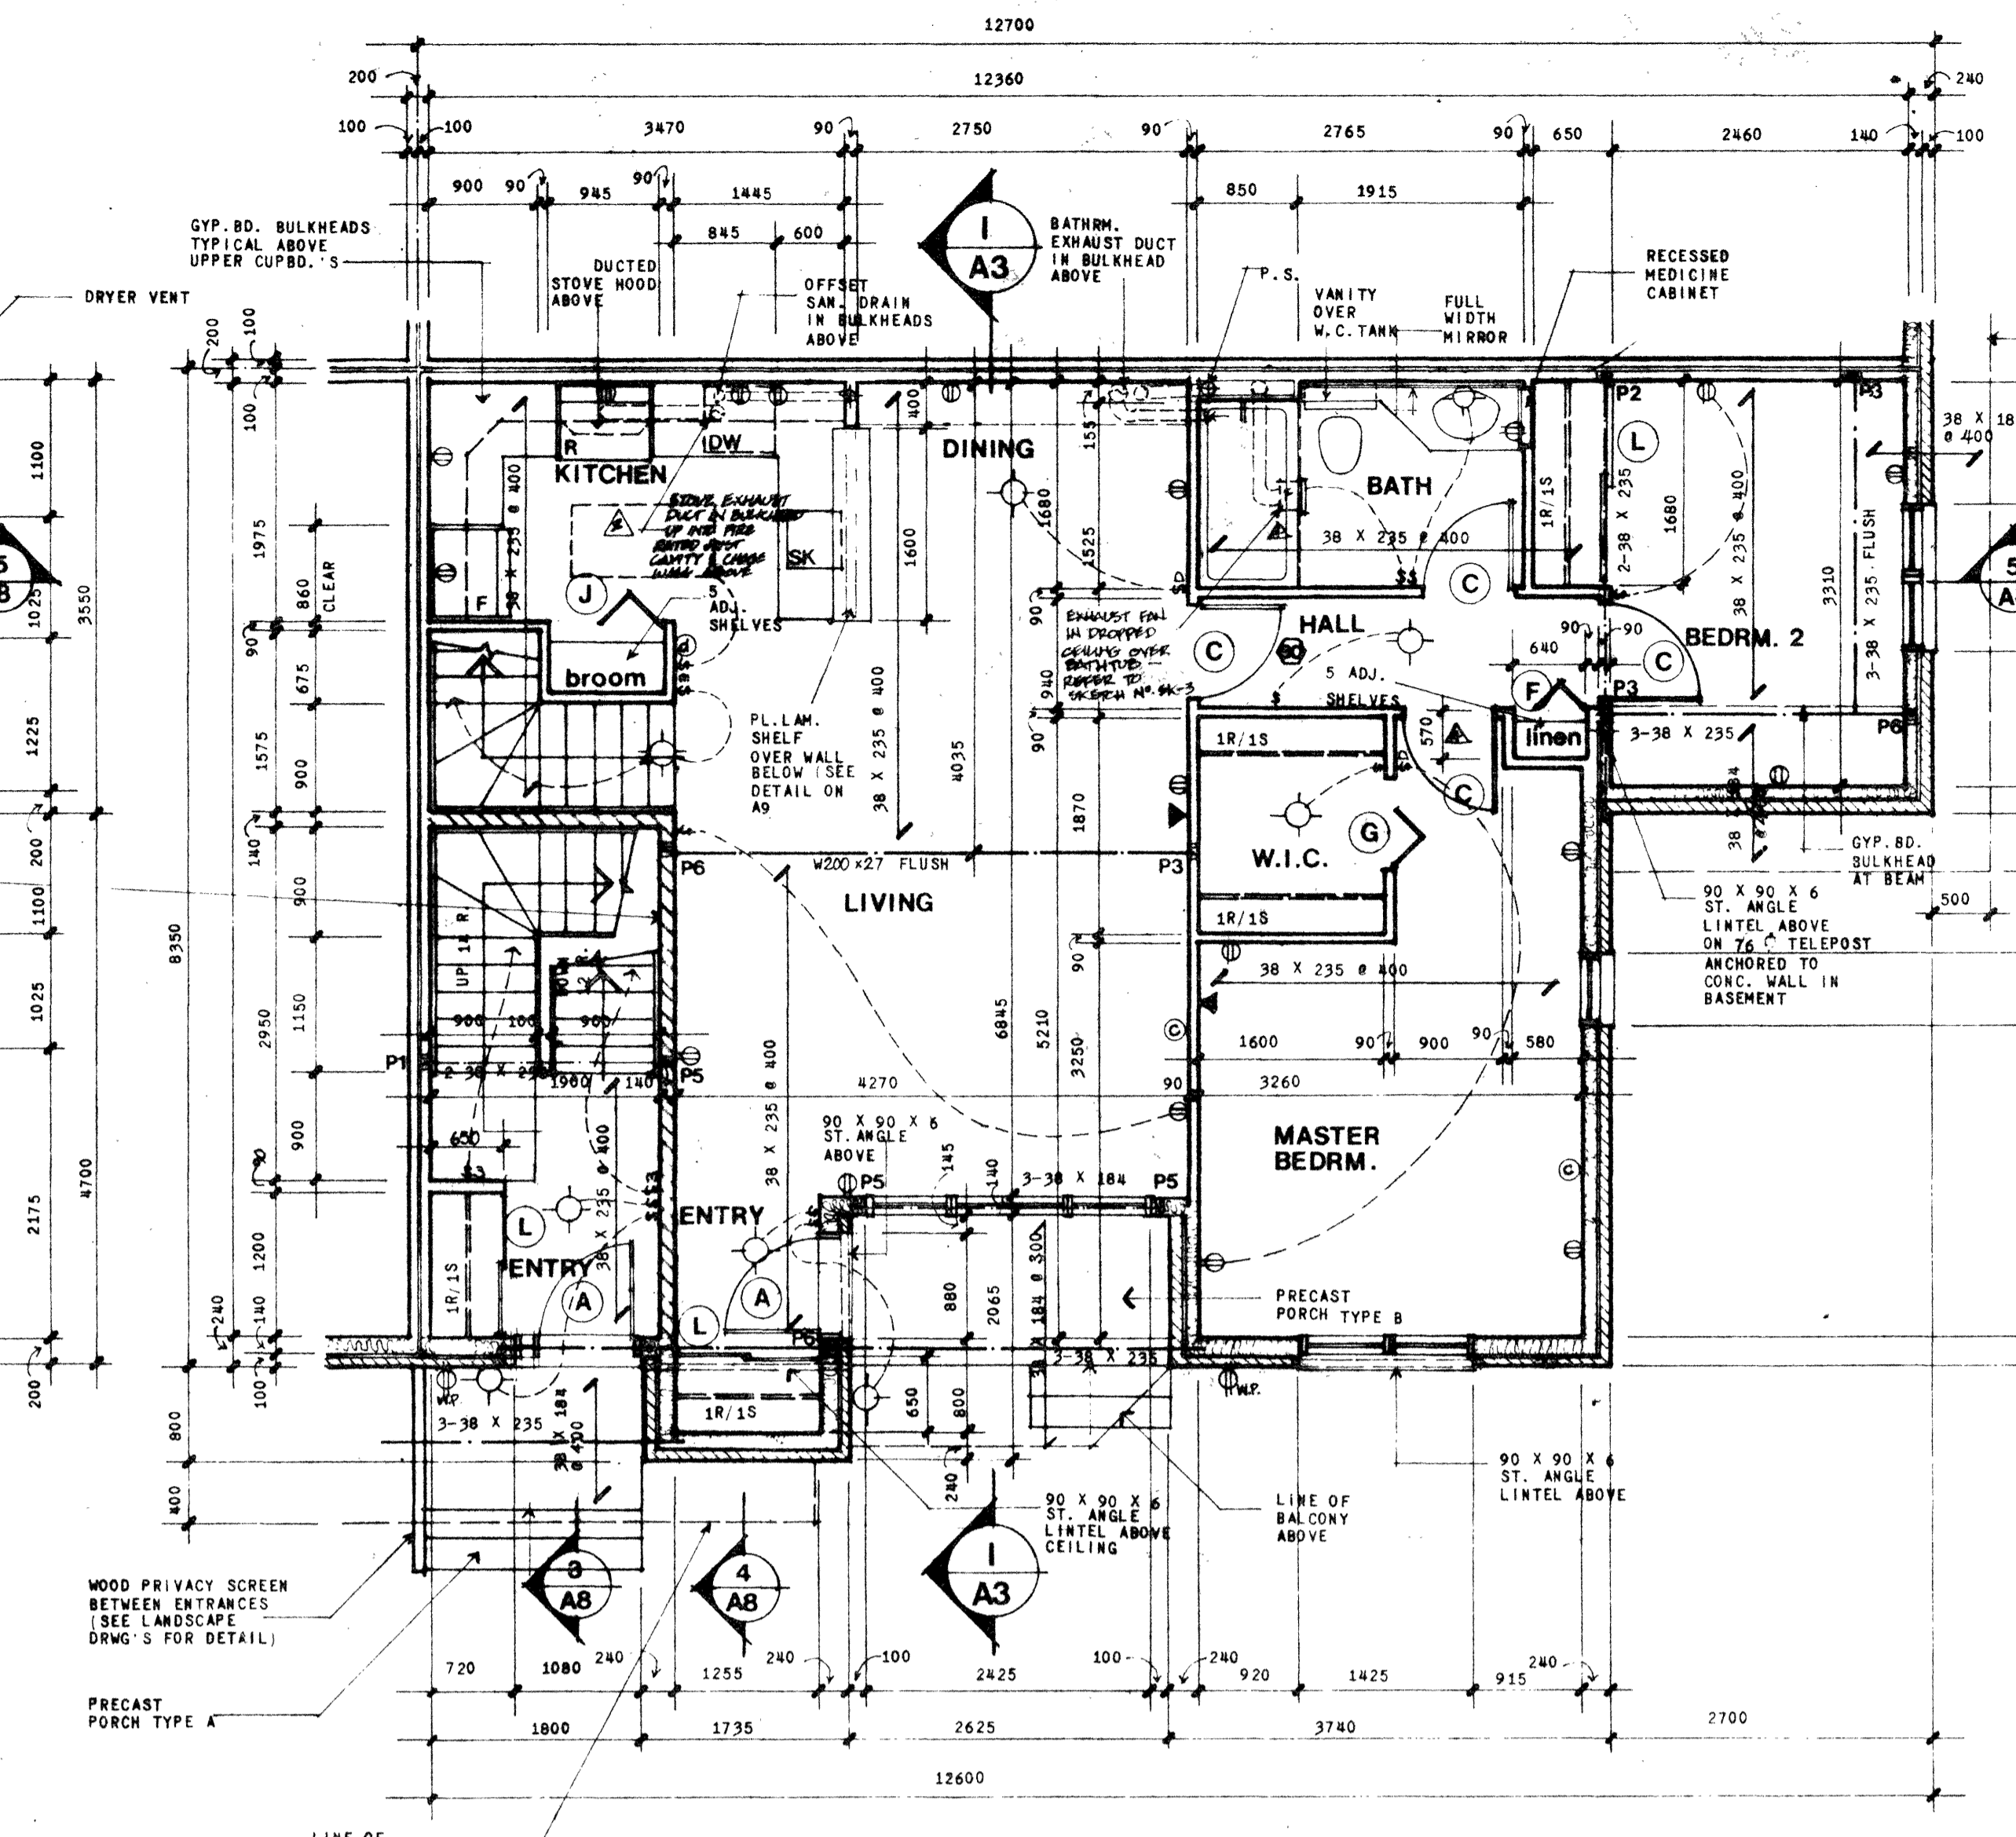


GROUND LEVEL APARTMENT PLAN

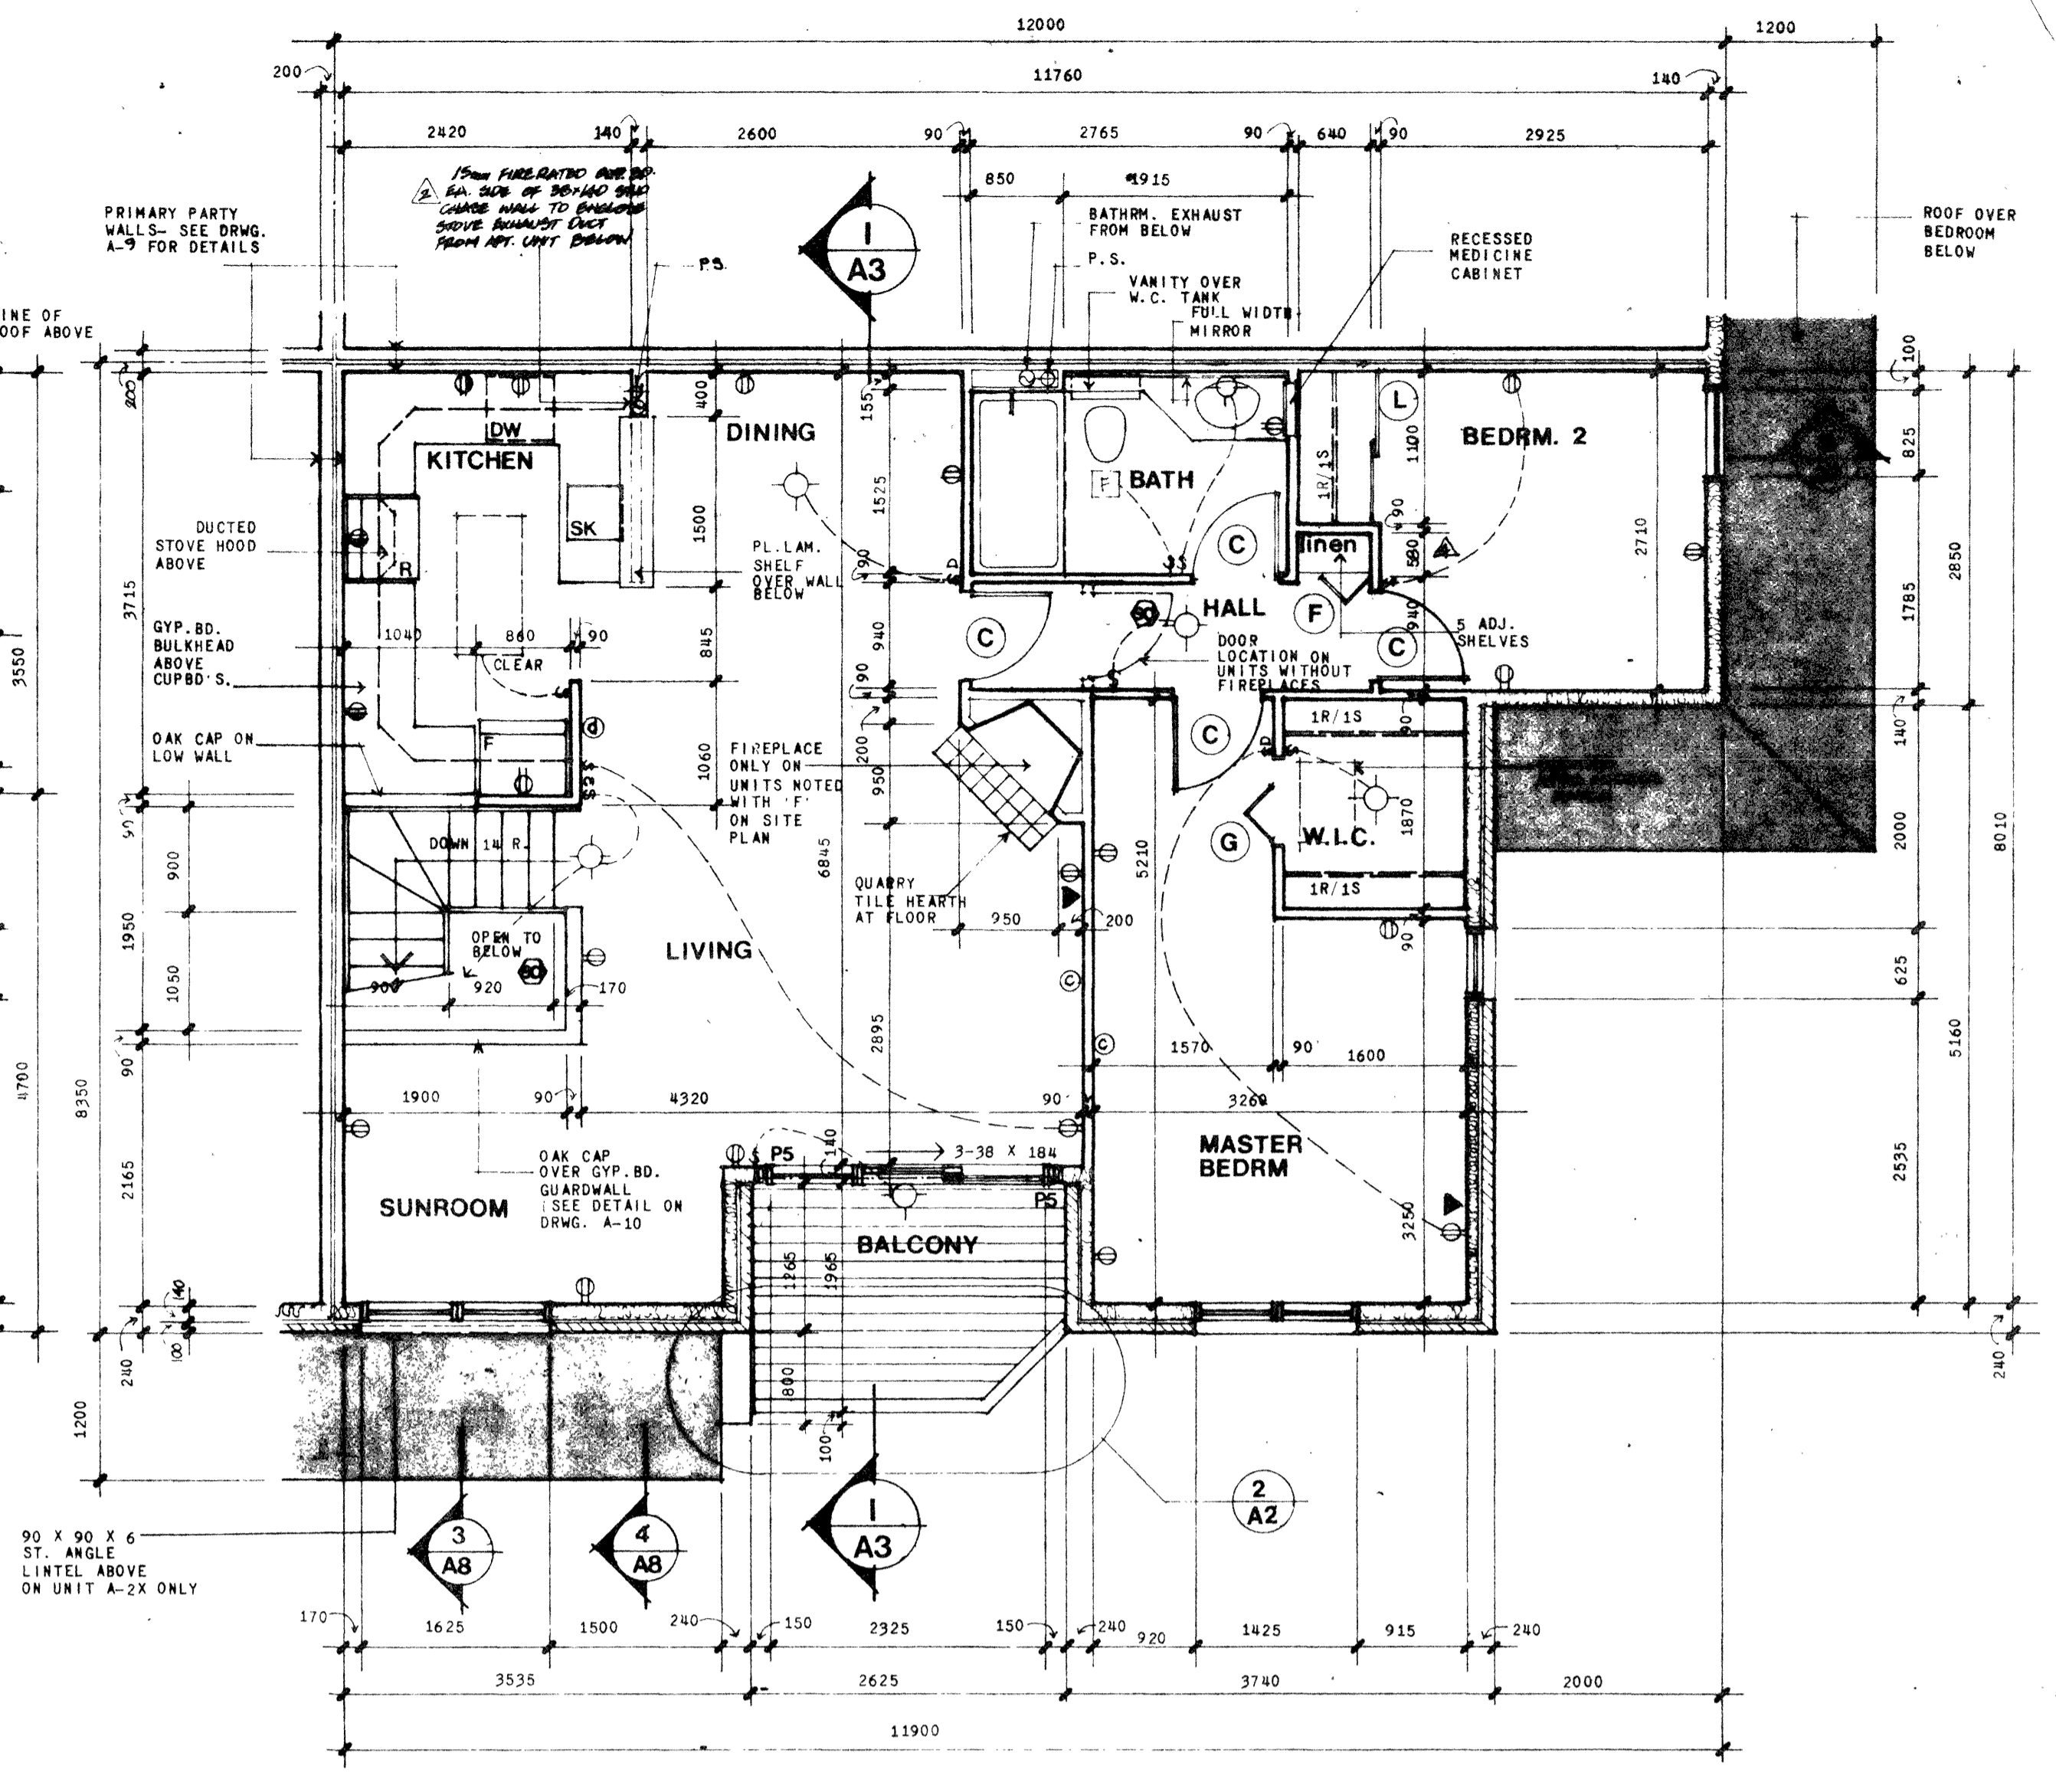


SECOND LEVEL APARTMENT PLAN

NOTES:


1. ALL BEAMS INDICATED TO BE DROPPED BEAMS UNLESS NOTED AS "FLASH" BEAMS (SEE DRWG. A-9 FOR BEAM DETAILS)
2. BEAMS AND LINTELS TO BE 2-38 X 184 UNLESS OTHERWISE NOTED
3. REFER TO BLOCK PLANS FOR INFORMATION ON FOUNDATIONS, FOOTINGS, AND ROOF FRAMING
4. ALL PARTITION WALLS TO BE 12.7mm GYP. BD. EA. SIDE OF 38 X 90 WOOD STUDS @ 400 C.C. UNLESS OTHERWISE INDICATED
5. REFER TO DRWG. A-9 FOR INFORMATION ON INTERIOR FINISHES
6. BATHTUBS TO HAVE 12.7mm WATER RESISTANT GYP. BD. ALL AROUND INCLUDING DROPPED CEILING AT 235 ABOVE FIN. FLOOR
7. BUILT-UP WOOD POST SCHEDULE:
 P1 - 3 - 38 X 90
 P2 - 4 - 38 X 90
 P3 - 5 - 38 X 90
 P4 - 6 - 38 X 90
 P5 - 3 - 38 X 140
 P6 - 4 - 38 X 140
8. ALL EXTERIOR EXPOSED WOOD SURFACES (INCLUDING WINDOWS) TO BE STAIN FINISHED (COLOUR TO BE SELECTED BY OWNER)
9. ALL EXTERIOR EXPOSED WOOD SURFACES (INCLUDING WINDOWS) TO BE LOCATED IN EACH ROOM AT A LATER DATE

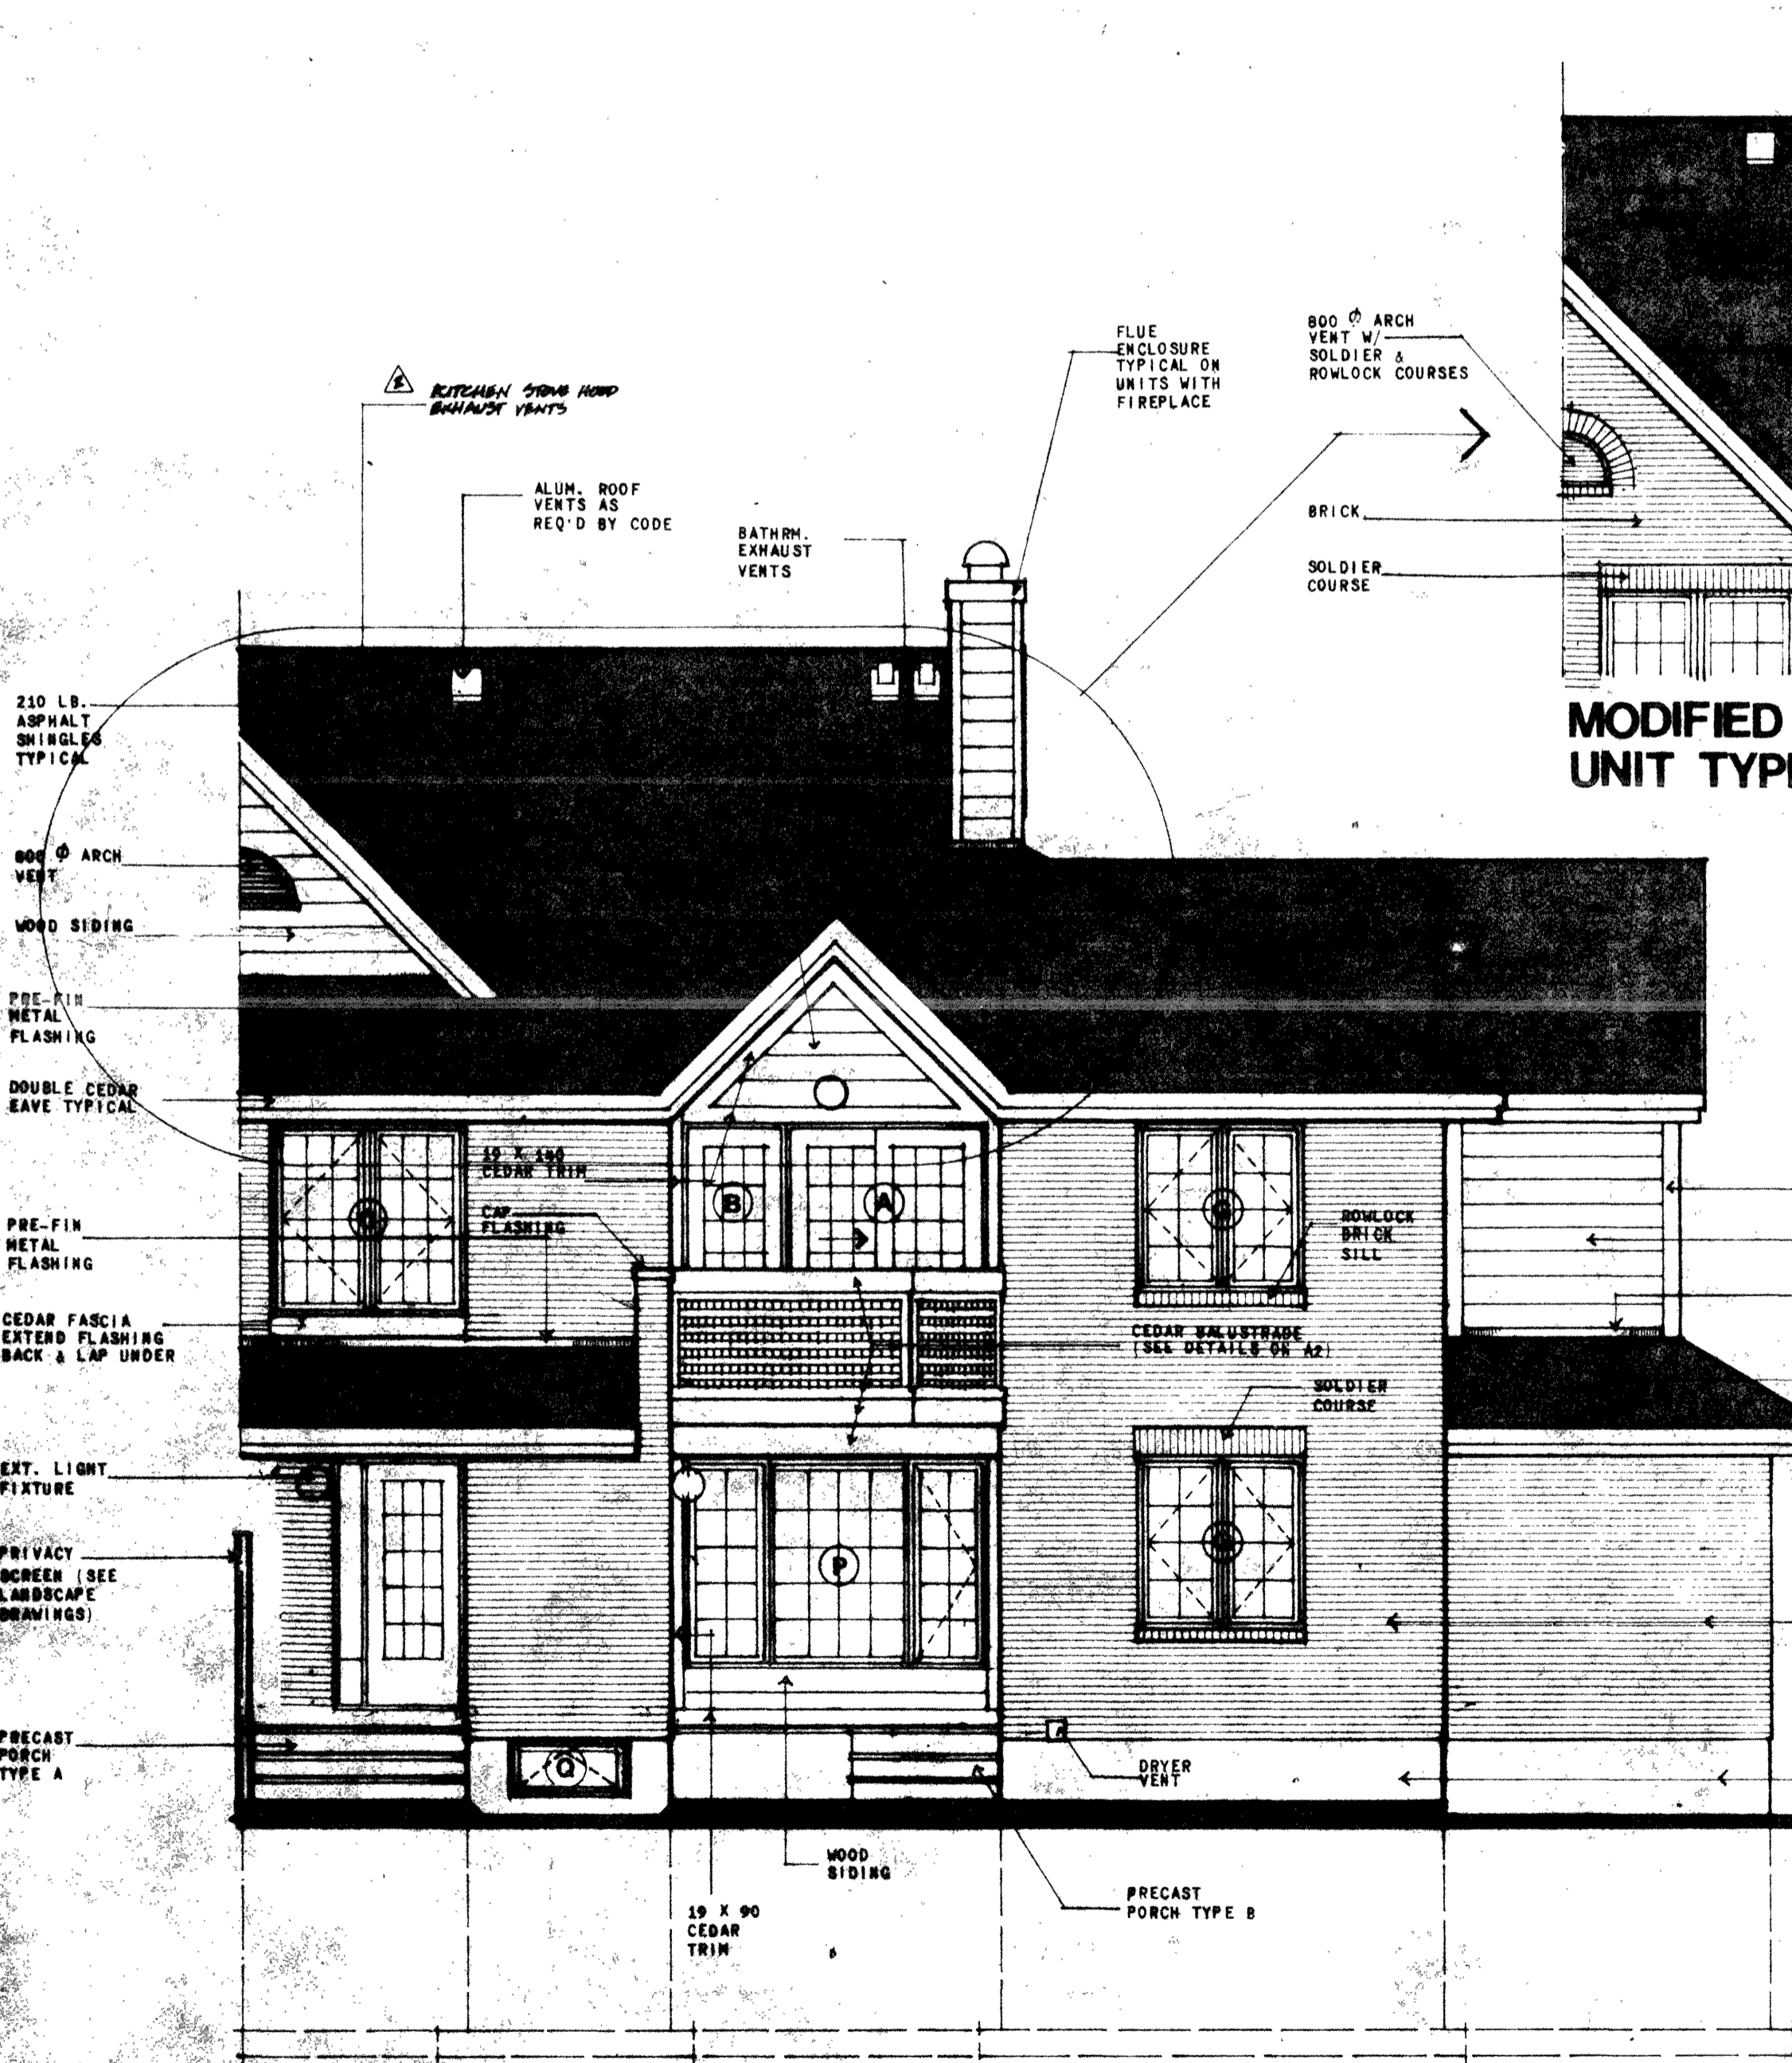

TYPICAL FRONT ELEVATION

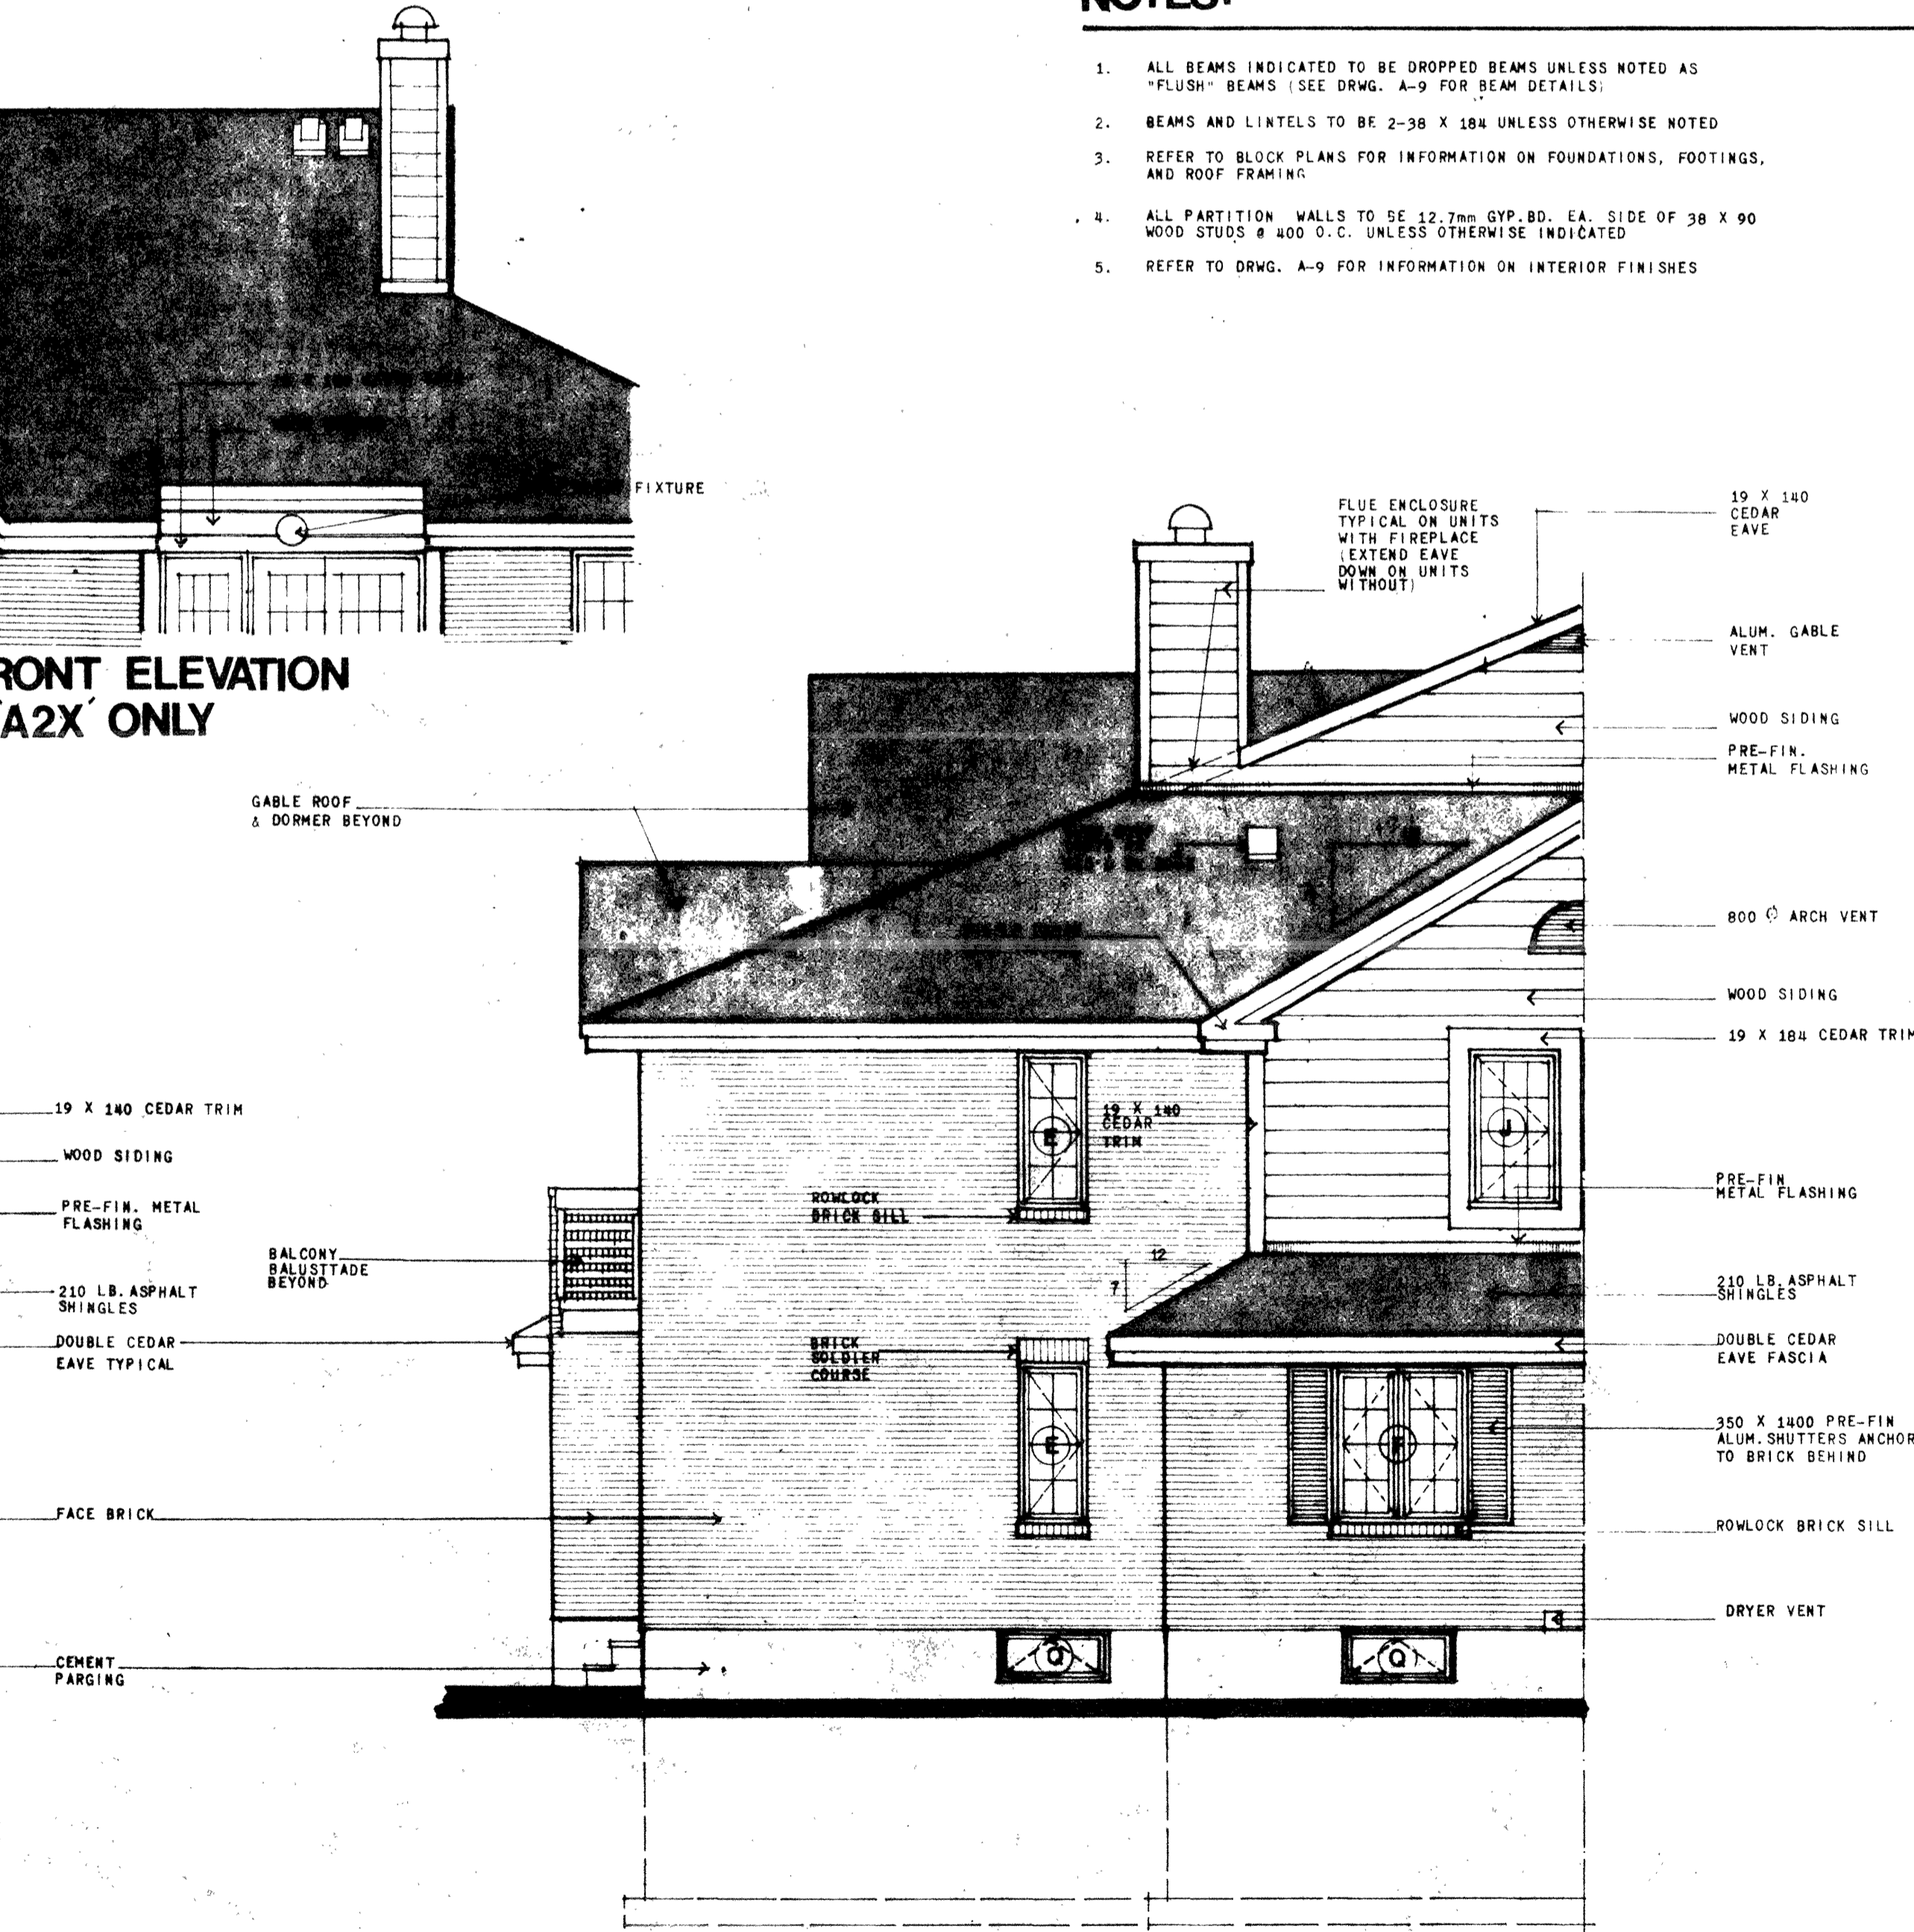

TYPICAL SIDE ELEVATION

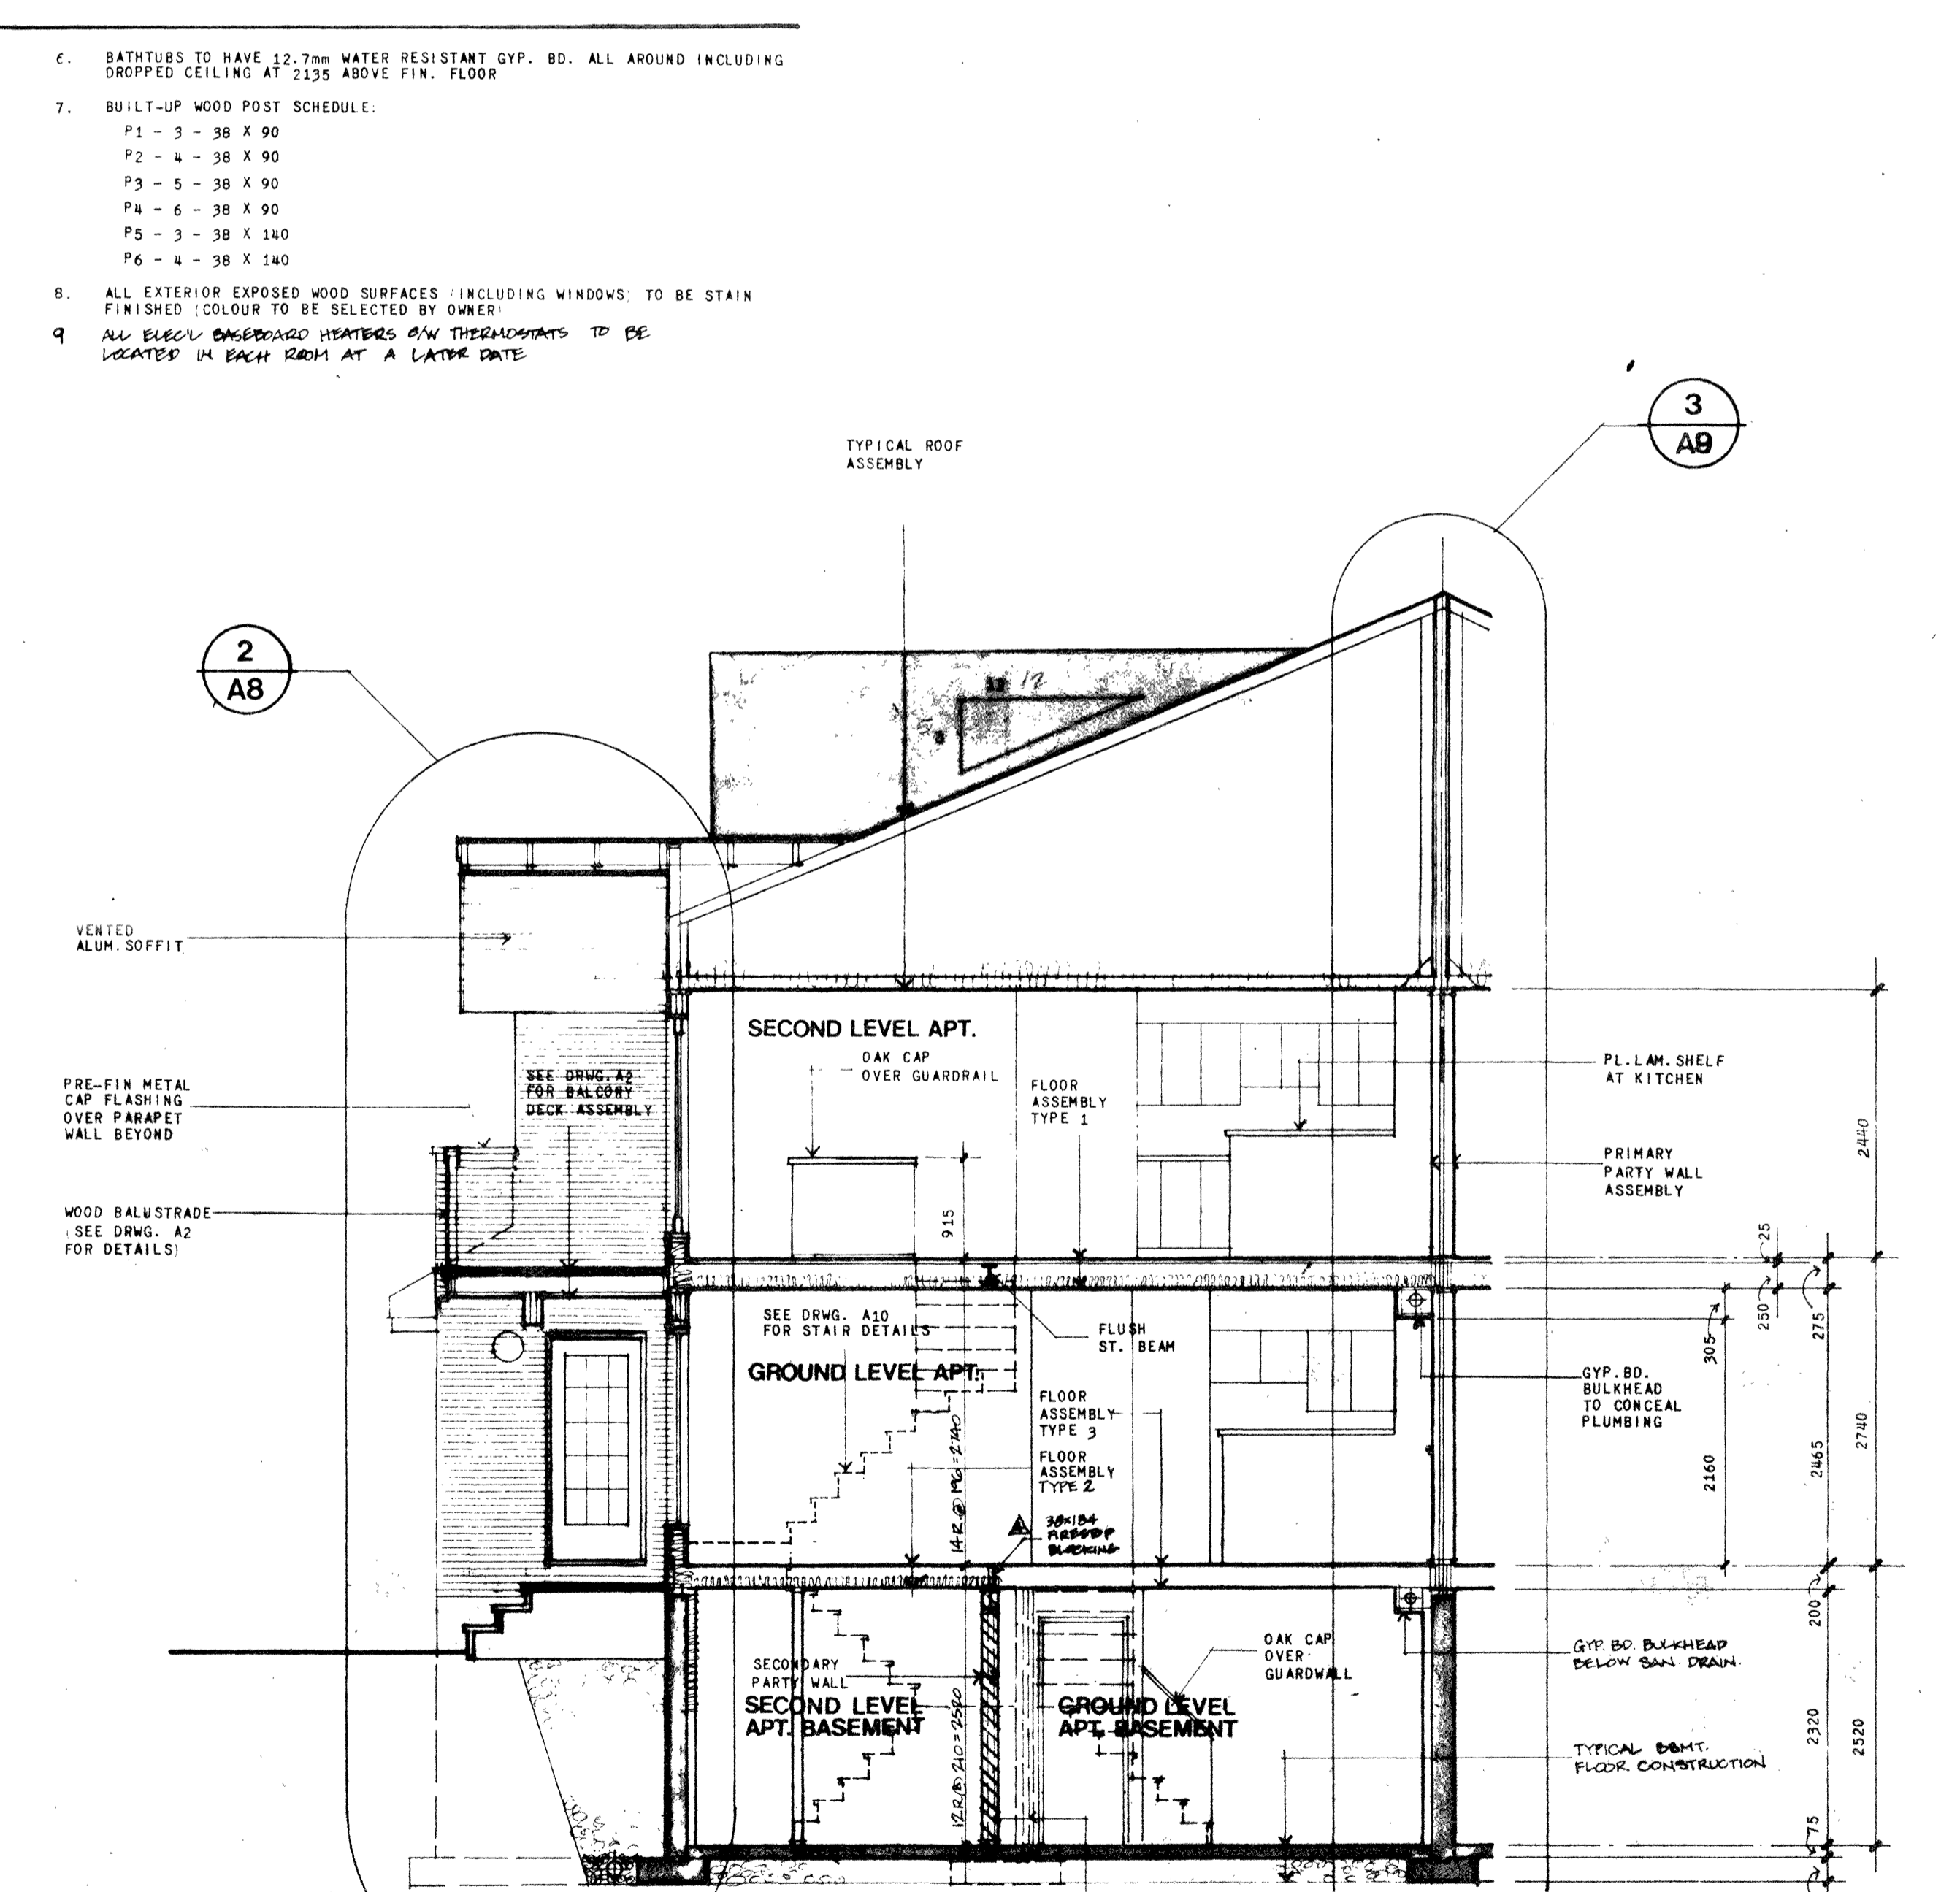

CROSS SECTION

NO.	REVISION	DATE	NO.	REVISION	DATE
1	PRELIMINARY	1/15/05	1	REVISED PER COMMENTS	1/20/05
2	REVISED PER COMMENTS	1/25/05	2	REVISED PER COMMENTS	2/10/05
3	REVISED PER COMMENTS	2/15/05	3	REVISED PER COMMENTS	2/25/05
4	REVISED PER COMMENTS	3/10/05	4	REVISED PER COMMENTS	3/20/05

GENERAL NOTES

1. REFER TO TIMBERLAY OUTLINE SPECIFICATIONS FOR INFORMATION ON BUILDING MATERIALS AND FINISHES.
2. ALL DIMENSIONS RELATE TO FACE OF WOOD FRAMING, BRICK OR CONCRETE UNLESS OTHERWISE INDICATED.
3. CONTRACTOR SHALL CHECK ALL DIMENSIONS ON SITE AT ALL STAGES OF CONSTRUCTION AND REPORT ANY DISCREPANCIES TO THE OWNER AND/OR PROJECT CONSULTANTS.

LEGEND

- P.S. - PLUMBING STACK
- CABLE T.V. OUTLET
- TELEPHONE JACK
- THERMOSTAT
- DOOR CHIMES
- BASEBOARD ELEC. HEATER (SEE PLANS FOR SIZE AND CAPACITY)
- SMOKE DETECTOR

W. LOATES + ASSOCIATES
PROJECT CONSULTANTS

OWNER / DEVELOPER
Timberlay
CUMBERLAND ONTARIO

PROJECT TITLE
CONDOMINIUMS CLUB CITADELLE

DRAWING TITLE
UNIT TYPE A2 & A2x
SCALE
1:50
DRAWING NO.
A3